



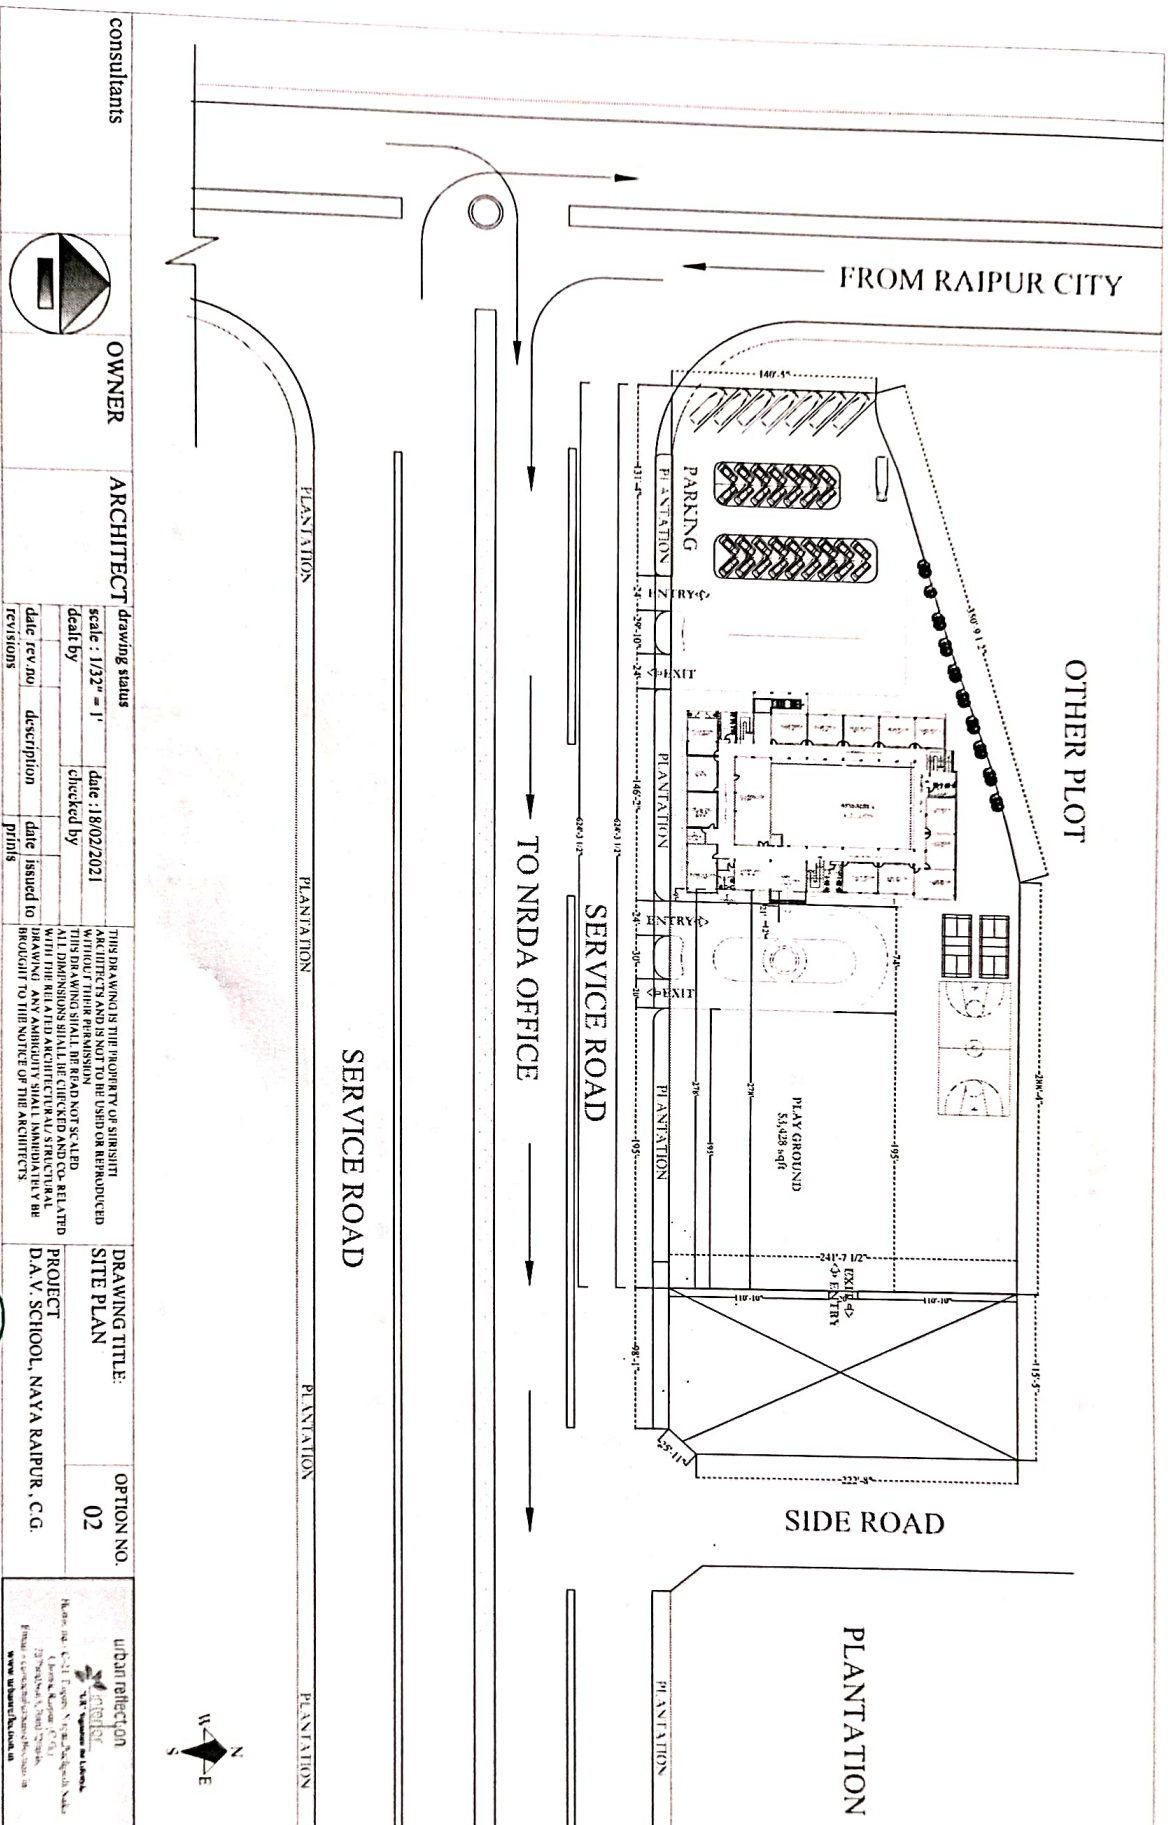

WINDOWS	W	H	NO
W1	1800 MM	1200 MM	24
W2	900 MM	1200 MM	4
W3	1200 MM	1200 MM	2

DOOR	W	H	NO
D1	1000 MM	2100 MM	22
D2	1700 MM	2100 MM	1
D3	850 MM	2100 MM	7


PHASE - 2↓

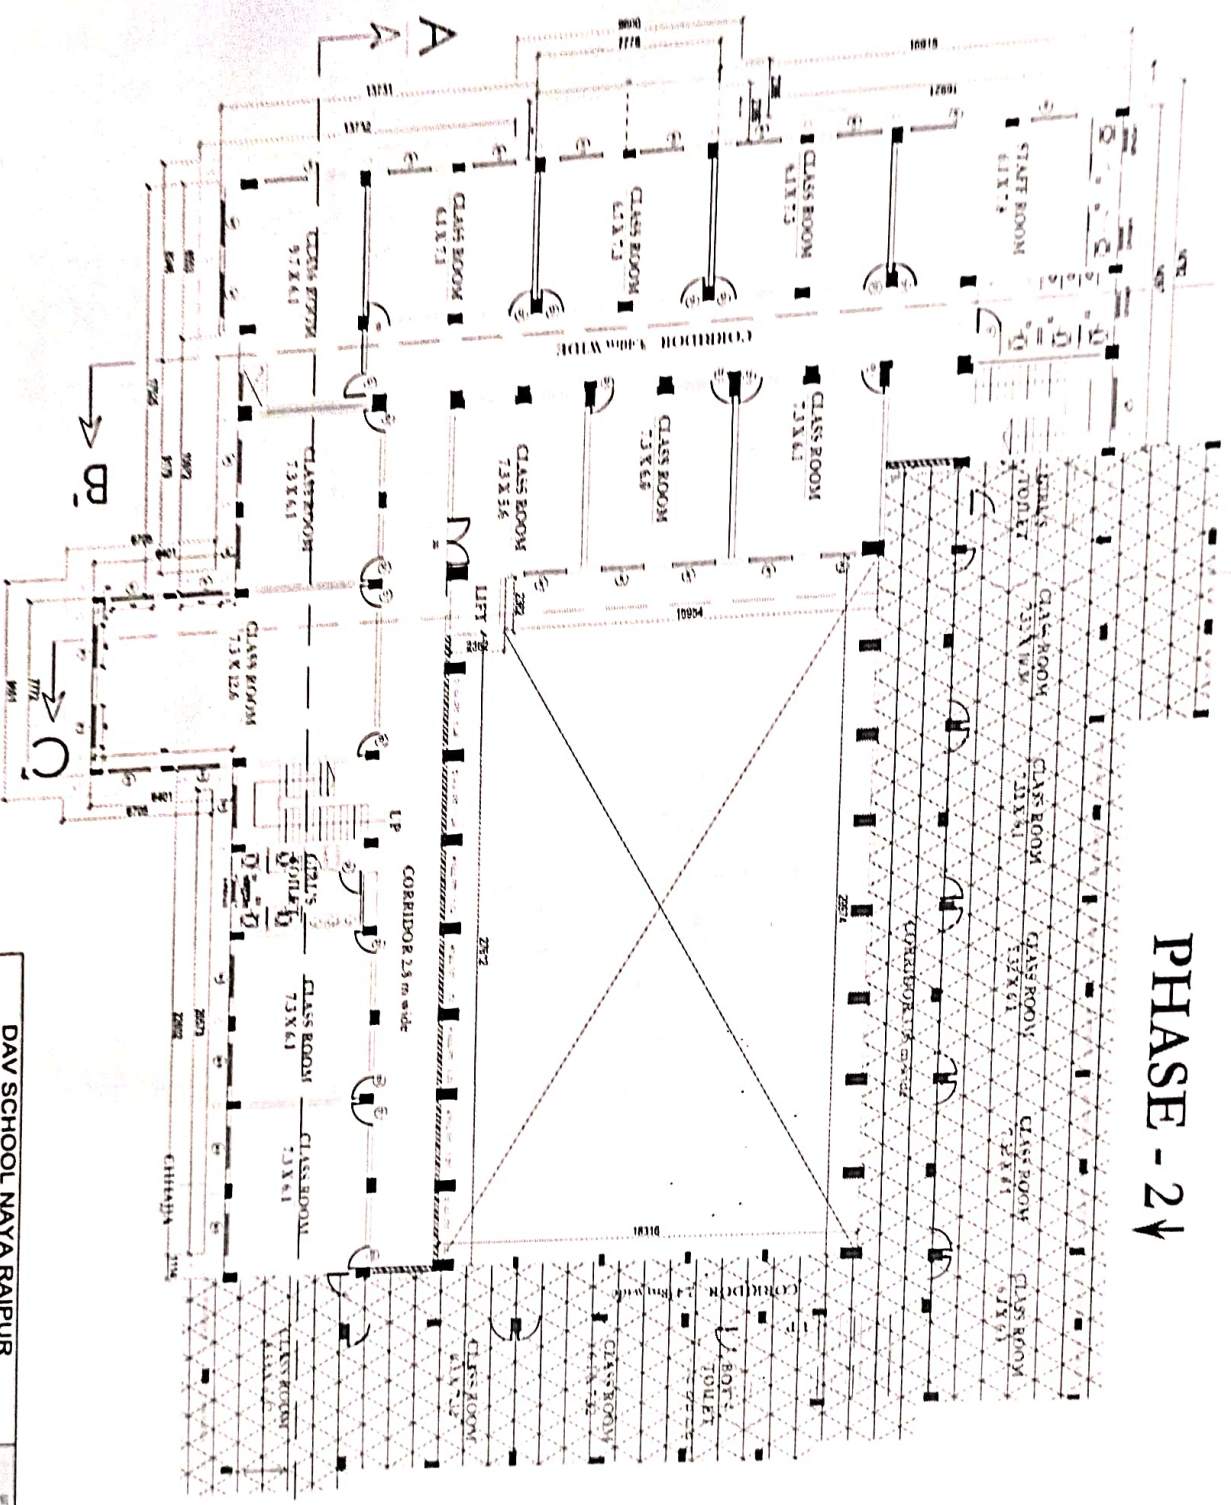

DAV SCHOOL NAYA RAIPUR			

DAV Public School
Naya Raipur (C.G.)

Rupinder
 Head Mistress
 D.A.V Public School
 Naya Raipur (C.G)

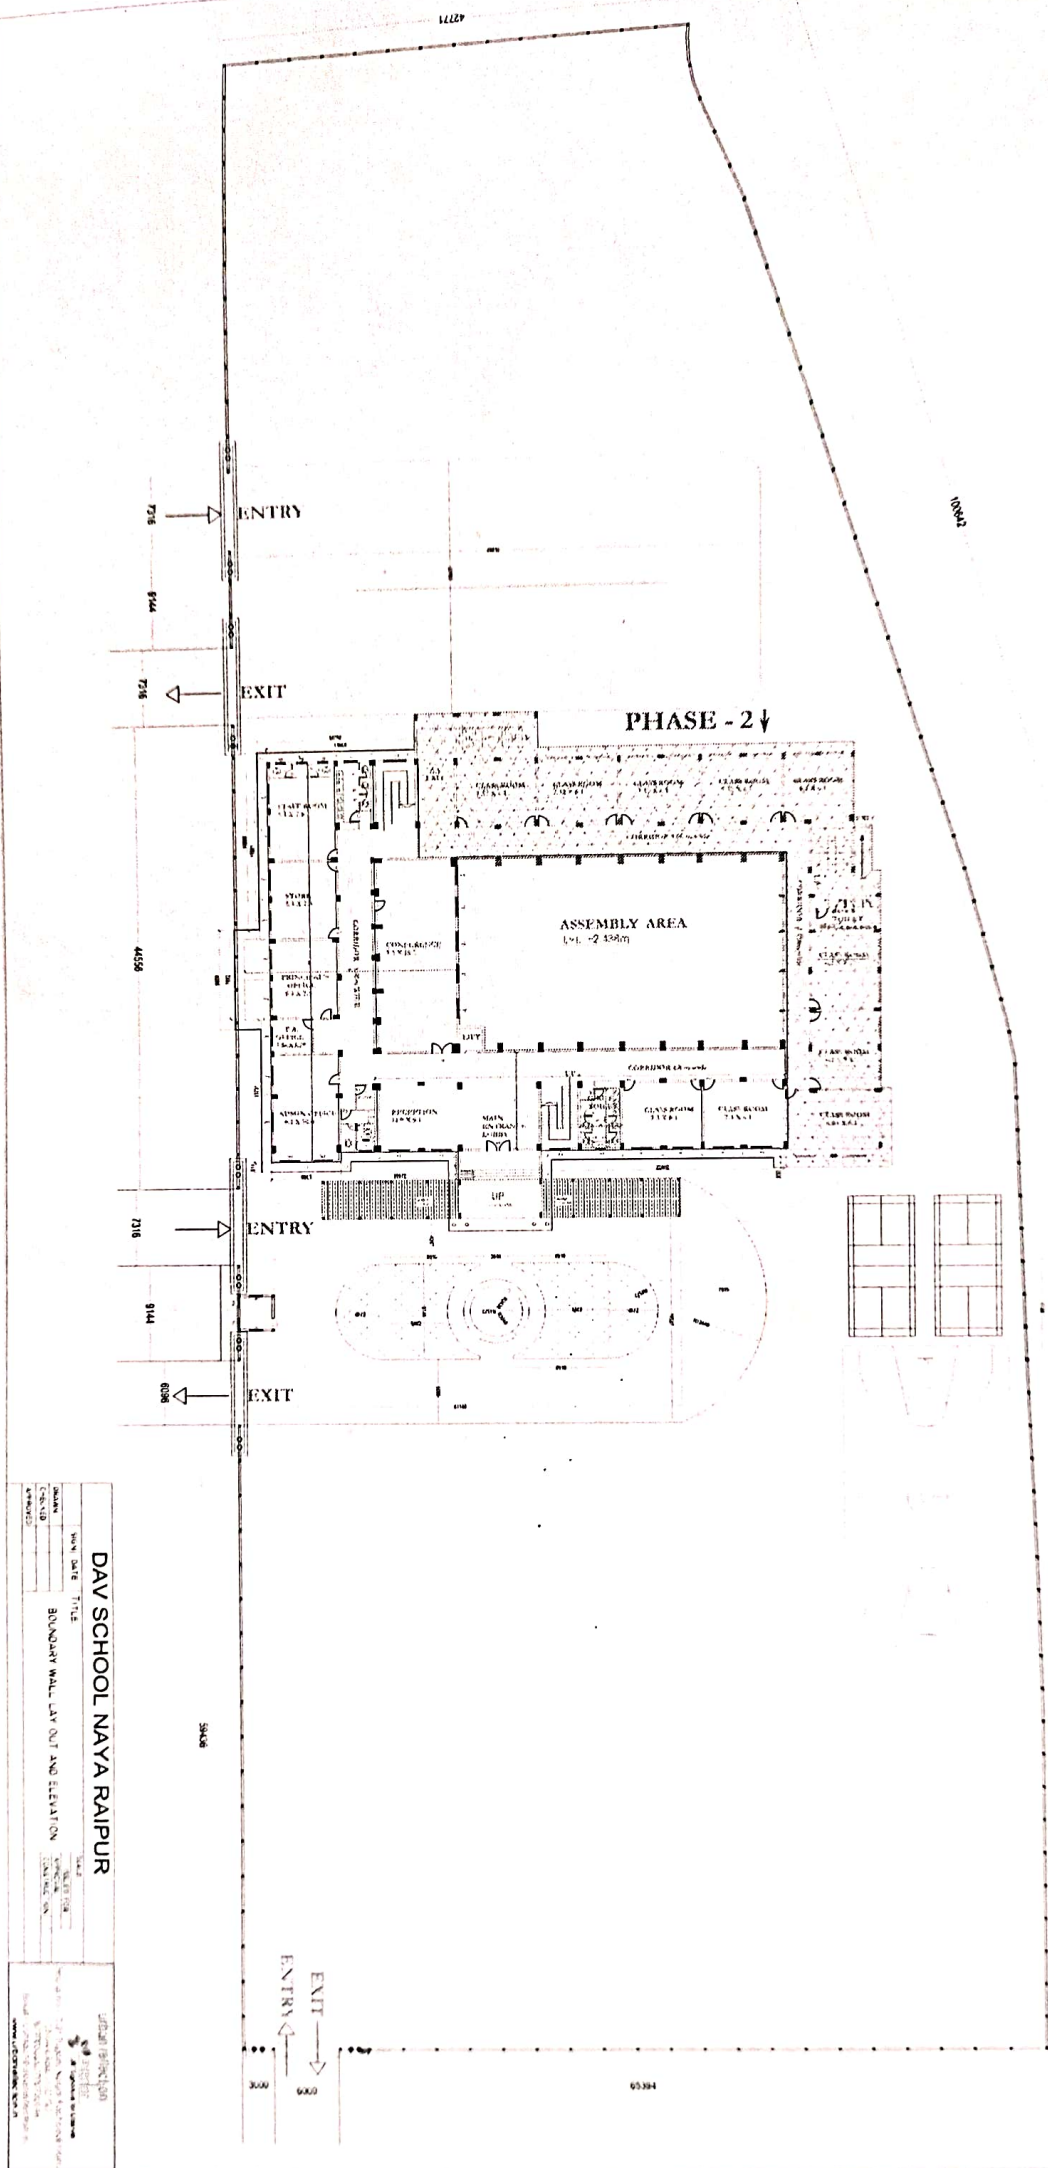

DAY SCHOOL NAYA RAIPUR			
DATE	TITLE	SCALE	REVISION
DATE	BOUNDARY WALL, LAY OUT AND ELEVATION	DATE	REVISION
